

REEL 3692 IMAG 463

City of Milwaukee

7162257

Office Of The City Clerk

REGISTER'S OFFICE } SS
Milwaukee County, WI }
RECORDED AT 9:25 AM

Certified Copy of Resolution

DEC 14 1995

FILE NUMBER: 941902

REEL 3692 IMAGE 463+0 466 inc 1

Wanda Snydel REGISTER OF DEEDS

Resolution to vacate East Harbor Place, from North Marshall Street to a point east, North Marshall Street, between East Pier Street and East Polk Street and East Pier Street, from North Marshall Street to a point west in the 4th Aldermanic District. (17-333) (City Attorney)

7162257 #

RECORD 18.00

Whereas, A petition was presented to the Common Council of the City of Milwaukee by Charter Manufacturing Co., Inc. and others on the 27th day of March, 1995 for the vacation of East Harbor Place, from North Marshall Street to a point east, North Marshall Street, between East Pier Street and East Polk Street and East Pier Street, from North Marshall Street to a point west; now, therefore be it

Resolved, By the Common Council of the City of Milwaukee, that said petition be and the same is hereby granted and that the following described portion of said street to-wit:

SUBTOTAL 18.00
TOTAL 18.00

All that part of East Harbor Place, North Marshall Street and East Pier Street in Survey and Subdivision of Lots 1 and 2, a recorded subdivision, in the Northwest 1/4 of Section 33, Township 7 North, Range 22 East, described as follows: Commencing at the northwest corner of Block 170 of said subdivision; thence Southerly to the southwest corner of Block 170; thence Easterly to the southeast corner of Block 170, said point lying in the easterly line of said subdivision; thence Southerly, along said easterly line, to a point in the northeast corner of Block 171 of said subdivision; thence Westerly to the northwest corner of Block 171; thence Southerly, along the westerly line of Block 171 and its southerly extension, to a point in the northerly line of Block 174 in said subdivision; thence Westerly, along said northerly line, to a point lying 80.00 feet easterly of the easterly line of East Erie Street, as measured along said northerly line; thence Northwesterly, to a point in the southerly line of Block 172 of said subdivision, said point lying 90.00 feet easterly of the easterly line of East Erie Street, as measured along said southerly line; thence Easterly to the southeast corner of Block 172; thence Northerly, along the westerly line of North Marshall Street, to the northeast corner of Block 169 of said subdivision; thence Easterly to the point of commencement.

CHARGE 18.00

be and the same hereby is vacated for the reason that the same is of no public utility and the public interest requires the same to be vacated; and be it

#796100 C001 R04 T09:27

Further Resolved, That as provided by Section 80.32(4) of the Wisconsin Statutes, such vacation shall not terminate the easements and rights incidental thereto acquired by or belonging to any county, town, village or city, or to any utility or person in any underground structures, improvements or services, as enumerated or otherwise existing in said street and in said description of land above described, but such easements and rights and all rights of entrance, maintenance, construction and repair with reference thereto shall continue as if such street had not been vacated; and be it

Further Resolved, By the Common Council of the City of Milwaukee, that the Commissioner of Public Works be and he is hereby directed, within two months from the date of the adoption of this resolution, to view the aforesaid portion of said street vacated, and assess the benefits and damages accruing or arising from said vacation, and to make his report of his assessment of such benefits and damages to the Common Council of the City of Milwaukee, as required by law.

City of Milwaukee

FILE NUMBER: 941902 -- Certified Copy Continued





I, Ronald D. Leonhardt, City Clerk, certify that the foregoing is a copy of a Resolution passed by the Common Council of the City Of Milwaukee on June 27, 1995.

Ronald D. Leonhardt

RES. TO VACATE AND MAP
Lis Pendens No.: 7094
Filed: 5/4/95

Return to:
City Comptroller's Office
City Hall Room 401
Milwaukee, WI 53202

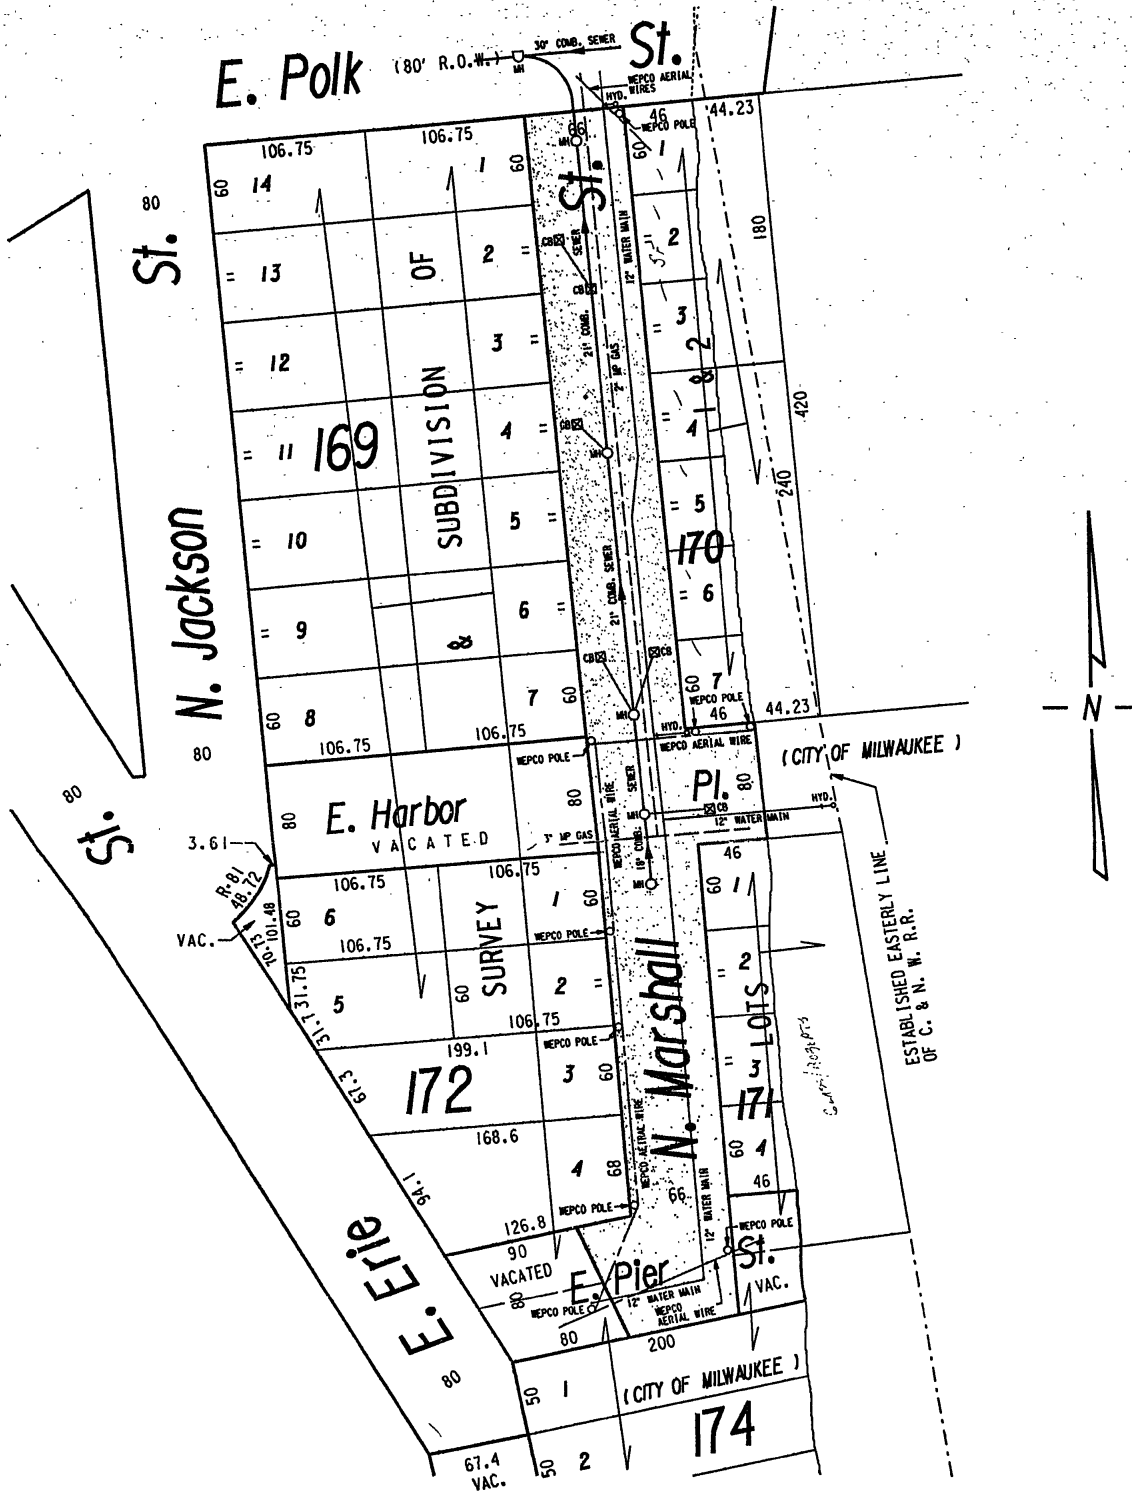

 PUBLIC STREETS PROPOSED TO BE VACATED

FILE NO.
DIVISION OF ENGINEERS
MILWAUKEE, WISCONSIN

ASSIGNED TO: W.E. FUCHS
DRAWN BY: W.E.F.
WORK ORDER NO.: 354-351
APPROVED BY:

CH'K'D. BY: M.C. WILLIAMS
DATE: JAN. 10, 1995
SCALE: 1" = 80'

Richard W. Fuchs
CHIEF DRAFTSMAN

Mariano Schifalacqua
CITY ENGINEER