
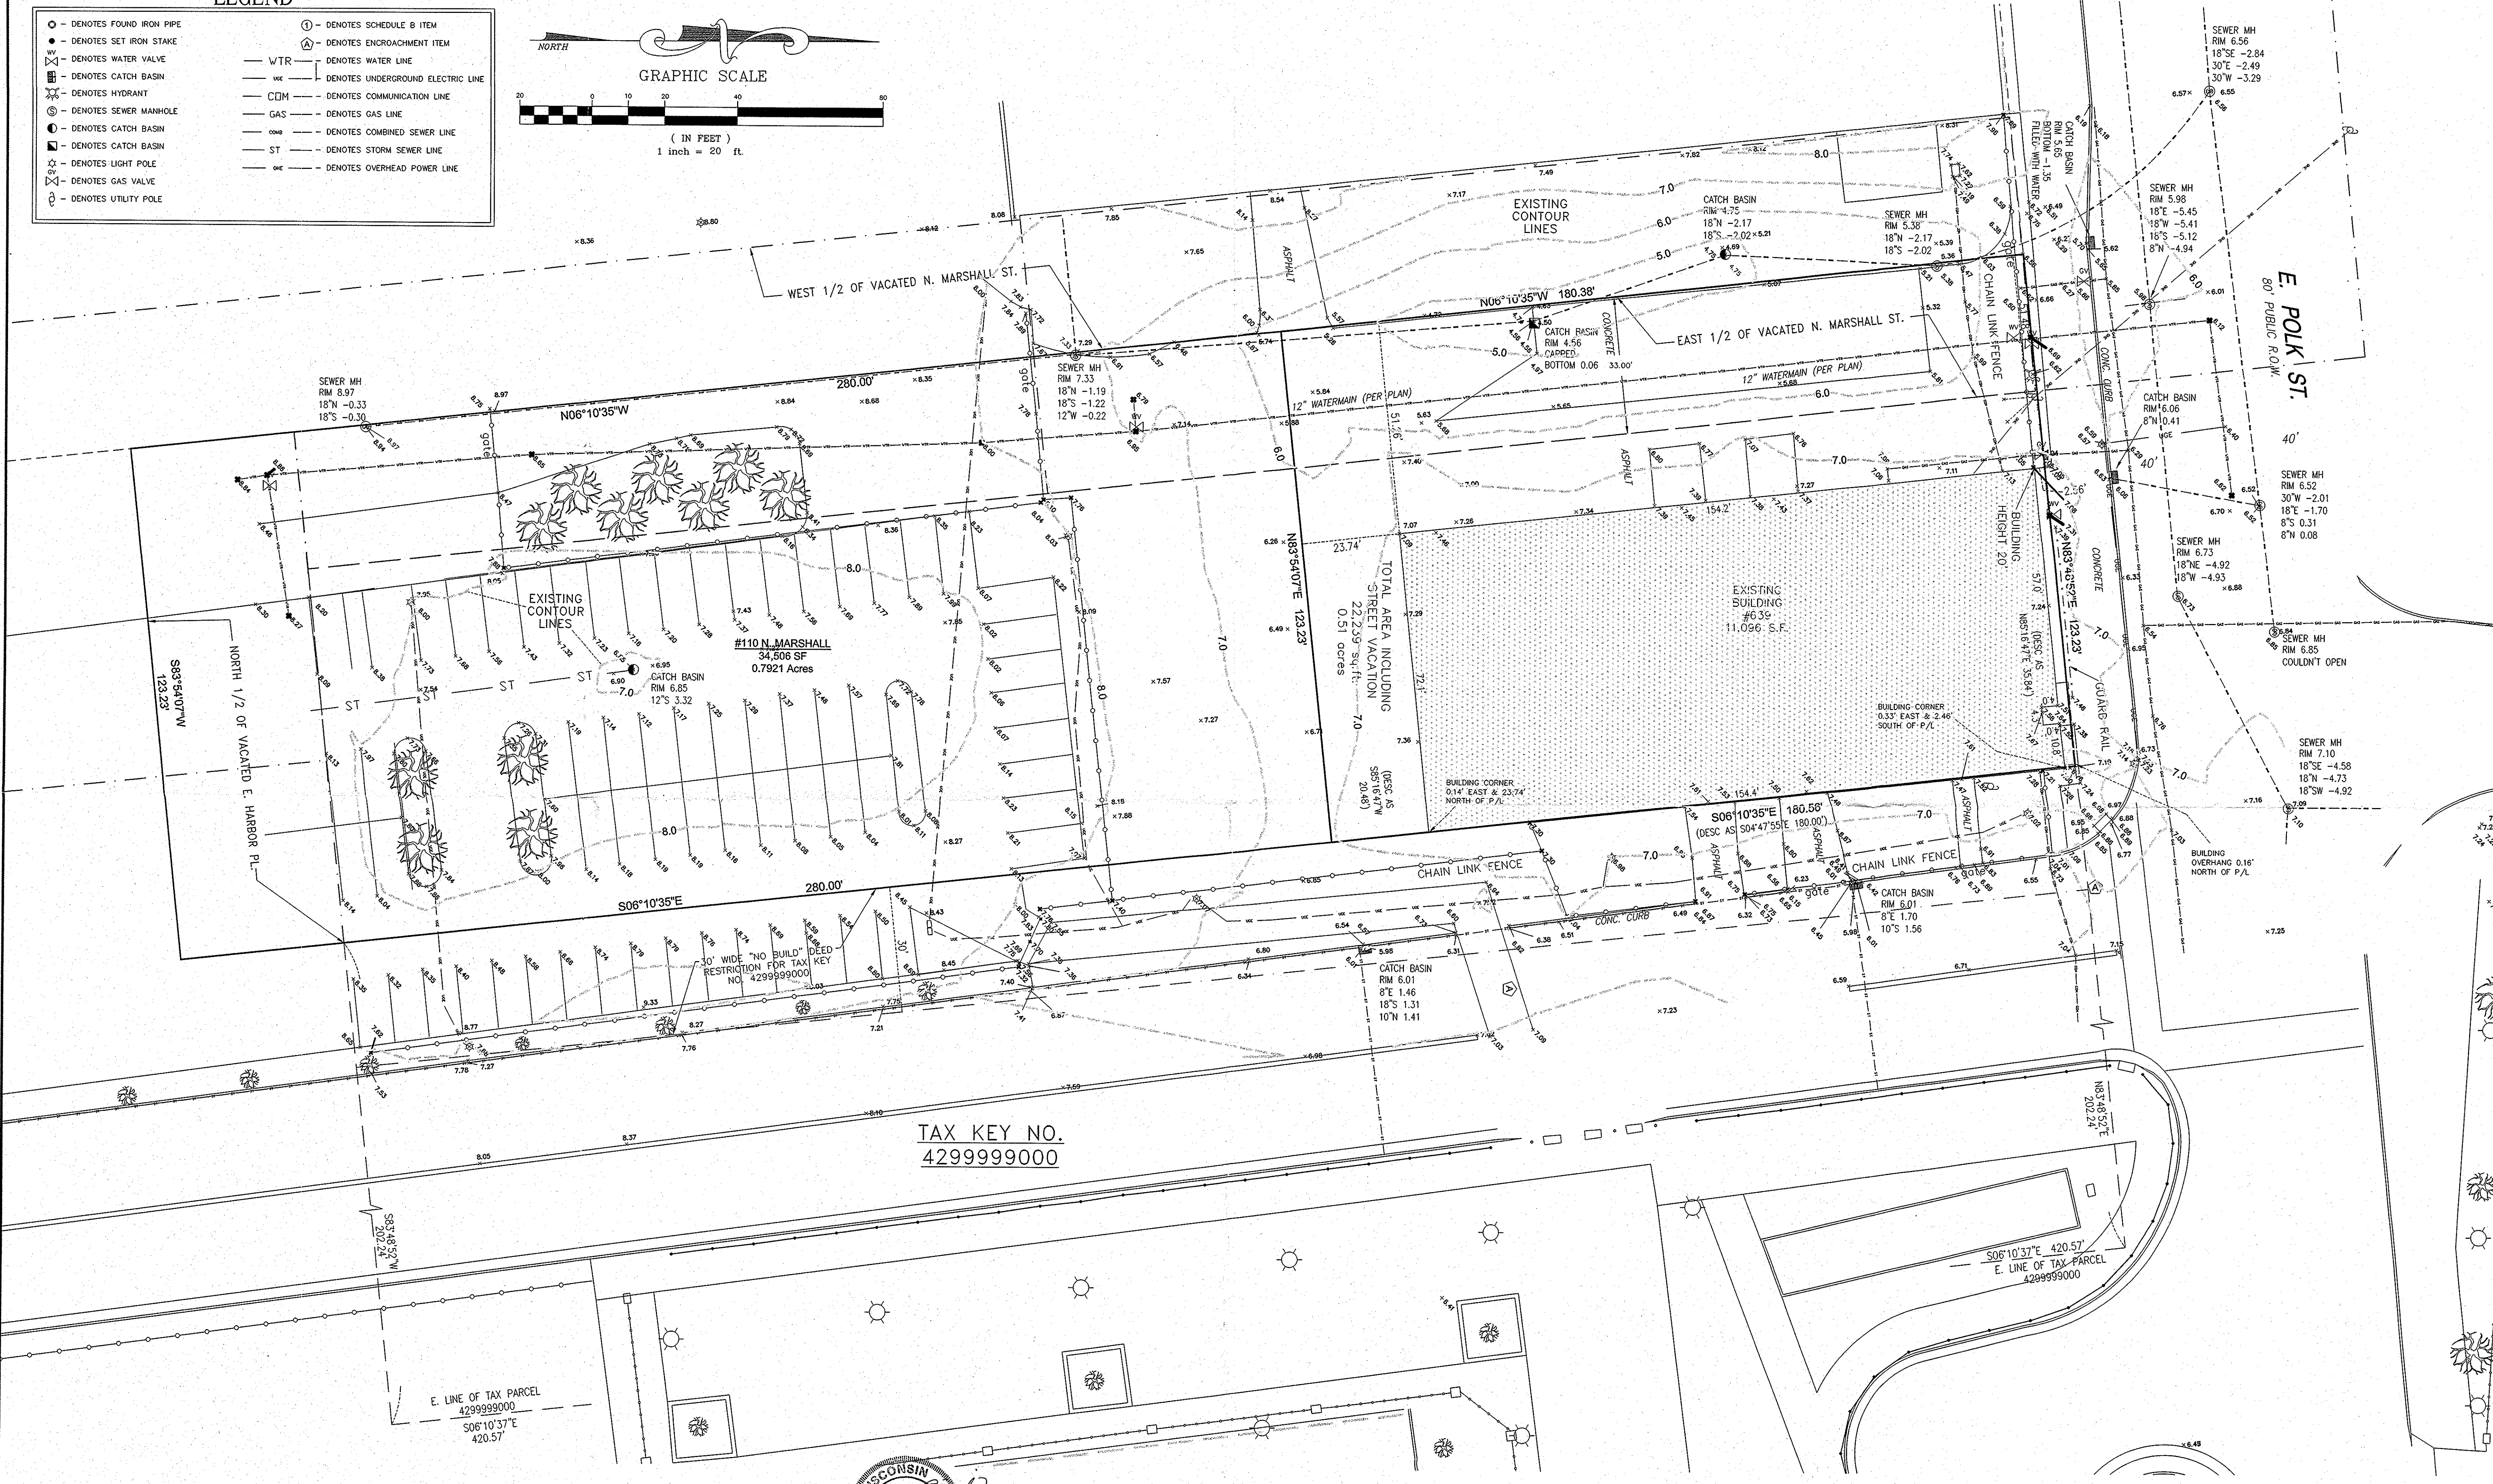



LEGEND

- DENOTES FOUND IRON PIPE
- DENOTES SET IRON STAKE
- ⊗ DENOTES WATER VALVE
- ⊕ DENOTES HYDRANT
- ⊙ DENOTES SEWER MANHOLE
- ⊚ DENOTES CATCH BASIN
- ⊛ DENOTES CATCH BASIN
- ⊜ DENOTES LIGHT POLE
- ⊝ DENOTES GAS VALVE
- ⊞ DENOTES UTILITY POLE
- ① DENOTES SCHEDULE B ITEM
- ⊠ DENOTES ENCROACHMENT ITEM
- WTR — DENOTES WATER LINE
- WEC — DENOTES UNDERGROUND ELECTRIC LINE
- CDM — DENOTES COMMUNICATION LINE
- GAS — DENOTES GAS LINE
- CSM — DENOTES COMBINED SEWER LINE
- ST — DENOTES STORM SEWER LINE
- OPC — DENOTES OVERHEAD POWER LINE

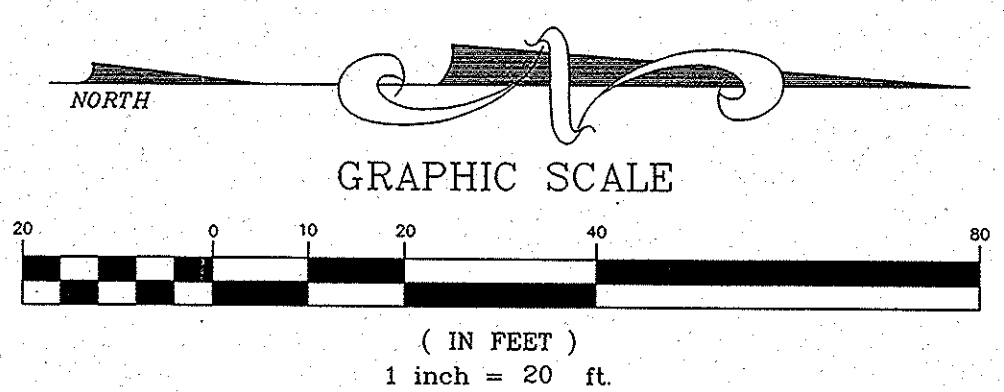

TAX KEY NO.
429999000

E. LINE OF TAX PARCEL
429999000
S06°10'37"E
420.57'

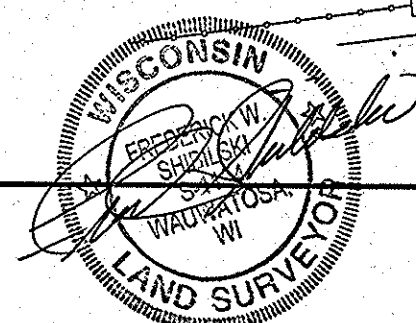

BUILDING PERMIT SURVEY
SUMMERFEST
639 E. POLK STREET
CITY OF MILWAUKEE

"THE INFORMATION SHOWN ON THIS DRAWING CONCERNING TYPE AND LOCATION OF UNDERGROUND UTILITIES IS NOT GUARANTEED TO BE ACCURATE OR ALL INCLUSIVE. THE CONTRACTOR IS RESPONSIBLE FOR MAKING HIS OWN DETERMINATIONS AS TO THE TYPE AND LOCATION OF UNDERGROUND UTILITIES AS MAY BE NECESSARY TO AVOID DAMAGE THERETO."
© 2005 Key Engineering Group Ltd.



KEY PROJECT NUMBER	2310029
PROJECT SCALE	1" = 20'
SHEET NUMBER	C-1

151798
7-24-33-2

REVISION NO.	DESCRIPTION	DATE	BY	DESIGNED BY	DATE
1	NO BUILD DEED RESTRICTION	9/3/2014	JTY	MCP	5/23/14
				FWS	5/23/14
	CADFILE				
	XREF				
	LMAN				